

ONE WAY TRAFFIC


TWO WAY TRAFFIC

1 TYPE 1 DRIVEWAY APPROACH DETAIL

SCALE: NOT TO SCALE (PREFERRED STYLE FOR COMMERCIAL DEVELOPMENT)


NOTE:

1. SCRIBE SIDEWALK 1/2" DEPTH AT EACH 4'-0".
2. EXPANSION JOINT AT EACH 32'-0".
3. CURB AND GUTTER EXPANSION JOINT AT EACH 50'.
4. CURB AND GUTTER CONSTRUCTION JOINT AT EACH 10'.

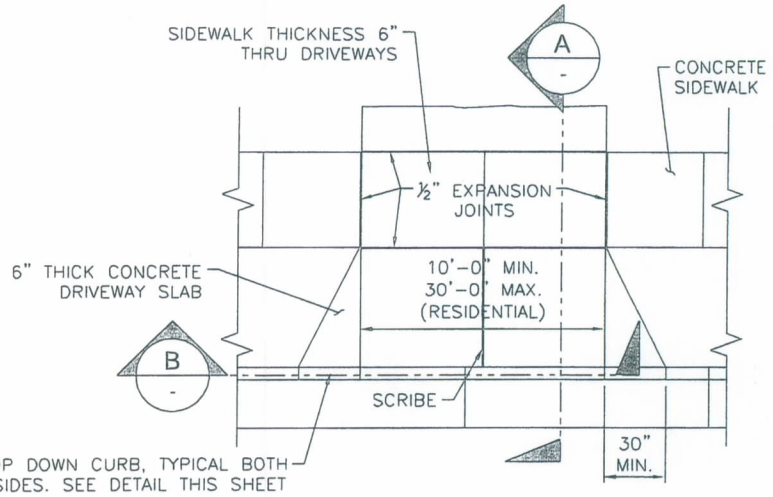


2 TYPE 2 DRIVEWAY APPROACH DETAIL

SCALE: NOT TO SCALE (PREFERRED STYLE FOR RESIDENTIAL DEVELOPMENT)

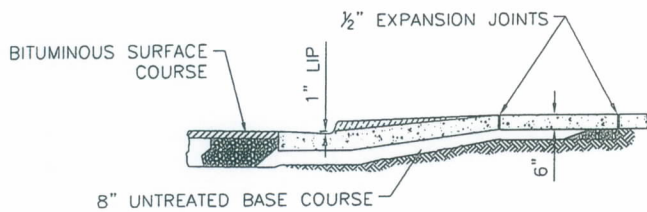

A DRIVEWAY APPROACH SECTION

SCALE: NOT TO SCALE

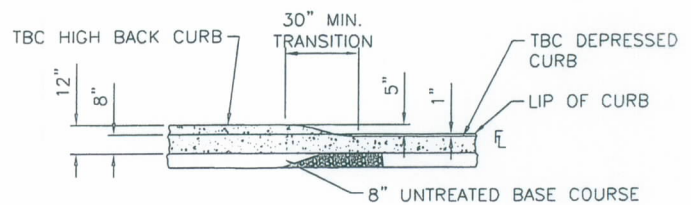

B DRIVEWAY APPROACH SECTION

SCALE: NOT TO SCALE

STATEMENT OF USE
THIS DOCUMENT AND ANY ILLUSTRATIONS HEREON ARE PROVIDED AS STANDARD CONSTRUCTION DETAILS WITHIN SYRACUSE CITY. DEVIATION FROM THIS DOCUMENT REQUIRES APPROVAL OF SYRACUSE CITY. SYRACUSE CITY CORPORATION CAN NOT BE HELD LIABLE FOR MISUSE OR CHANGES REGARDING THIS DOCUMENT.

CAD FILE:
SYRACUSE CITY STANDARDS
DRAWN BY: BB
DESIGN BY: BB
CHECKED BY: RCW
LAST UPDATED: 11/11/2011
DATE ADOPTED: 2/14/2012



**DEVELOPMENT STANDARDS
SYRACUSE CITY CORPORATION**

DRIVEWAY DETAILS

SHEET

5

| NO. | REVISION DESCRIPTION | BY | APR. | DATE |
|-----|----------------------|----|------|------|
| | | | | |